

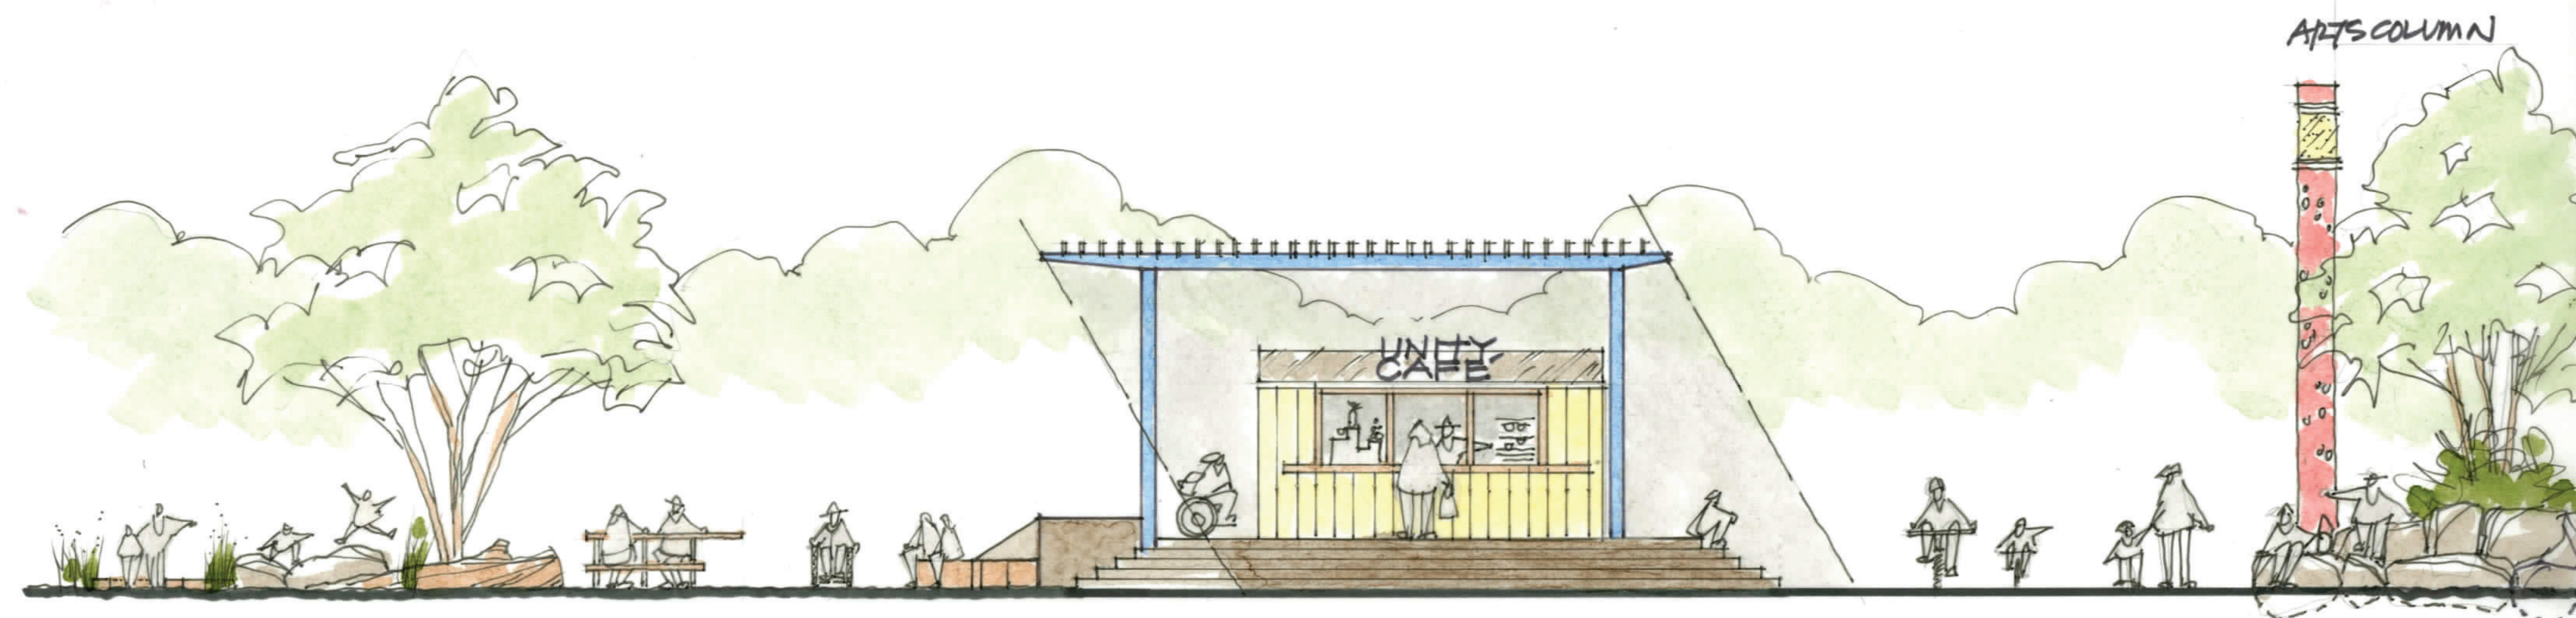


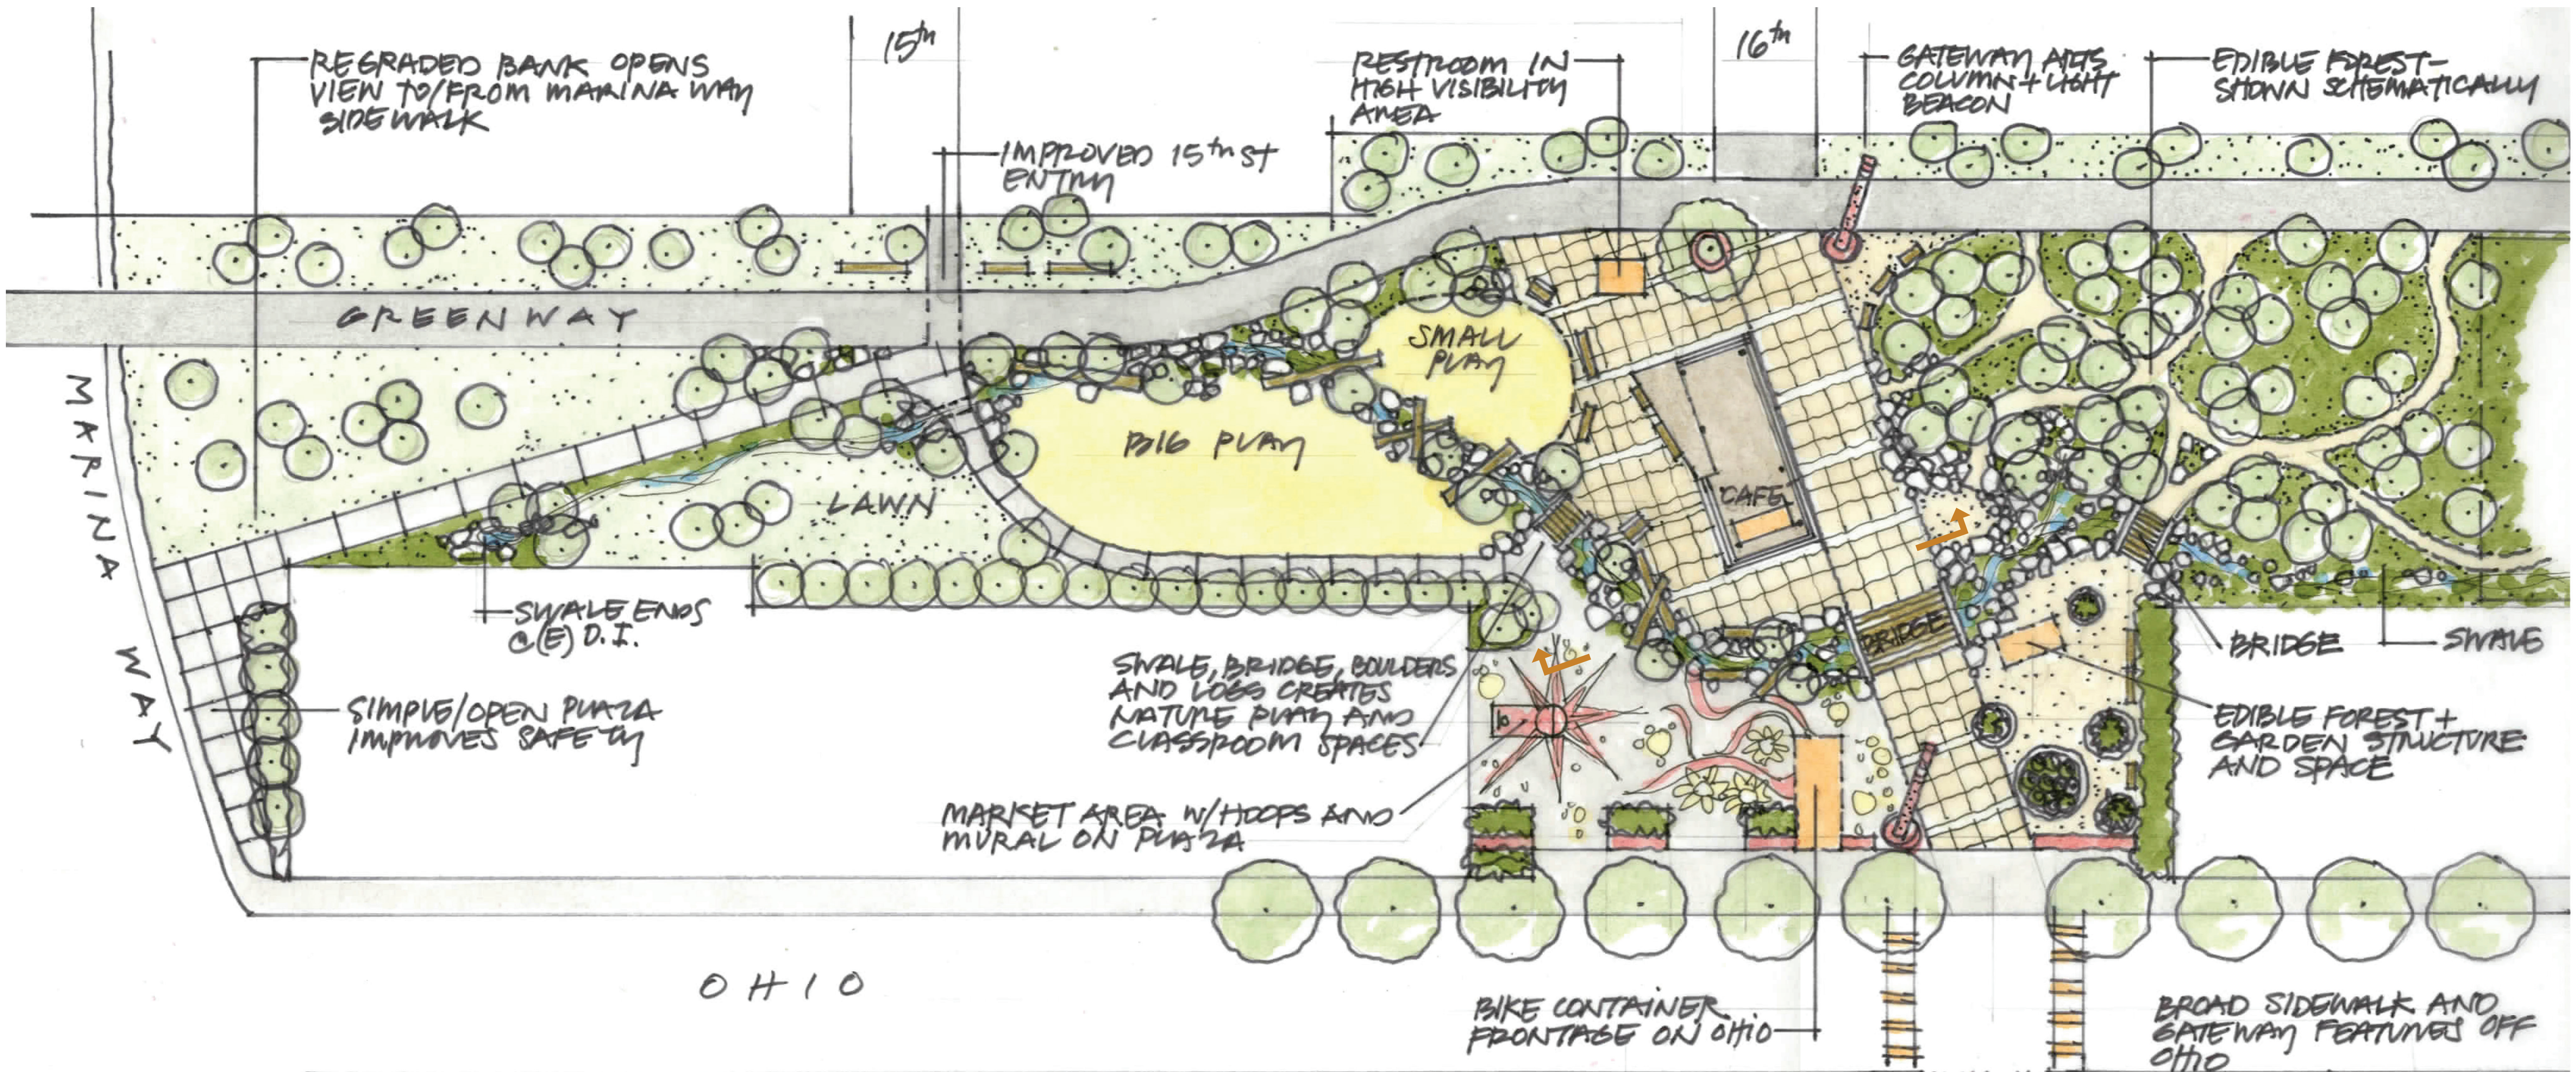

PLAZA ELEVATION:NTS

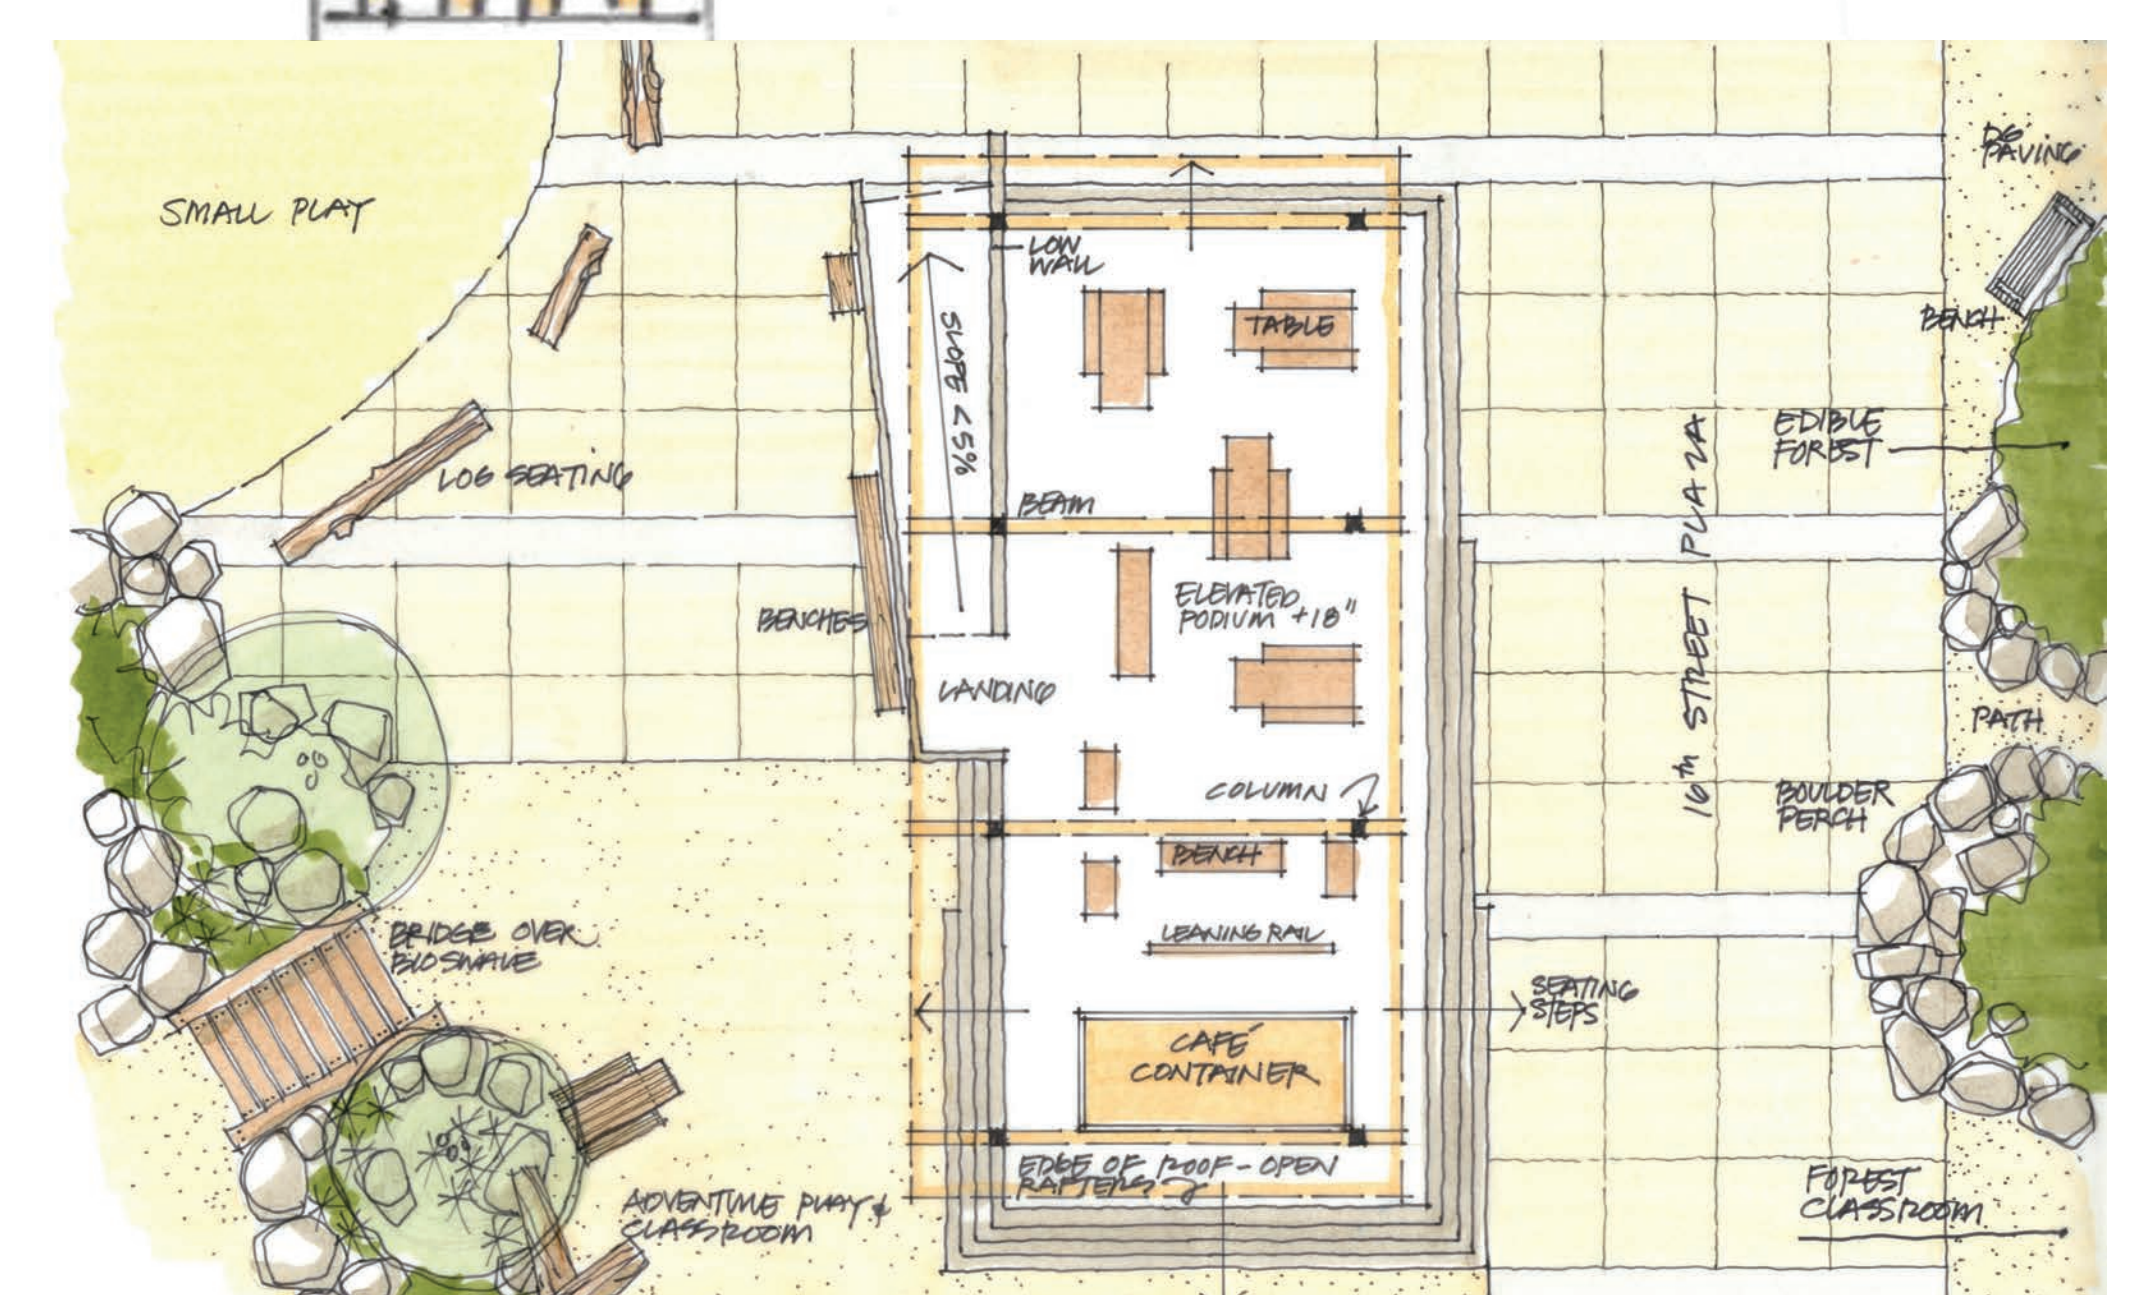

PLAN: SHADE STRUCTURE:NTS

SWALE BRIDGE ADVENTURE/NATURE PLAY PLAY AREA SEATING SHADE STRUCTURE WITH FUTURE CAFE CONTAINER 16th ST./UNITY PLAZA BOULDER PERCH/CLASSROOM

UNITY PARK / 16th ST. SCHEMATIC

V.D.A. 20 SCALE

6 AUGUST 2015